


New Construction Small Shops For Lease

8855 S Emerson Ave, Indianapolis, IN 46237




Property Highlights:

- 1,200 - 2,525 SF Available
- High profile location adjacent to new Kroger Marketplace on Emerson Ave
- Located in the heart of the County Line Road & Emerson Ave retail corridor anchored by Kroger Marketplace, Costco, and Walmart Supercenter
- Located near the Franciscan Health Hospital on Emerson Ave – \$300M Development with 454 Beds
- Easily accessible with close proximity to I-65
- Traffic Counts
 - o Emerson Ave: 24,251 VPD
 - o County Line Road: 31,073 VPD
 - o I-65: 89,897 VPD
- Estimated Delivery December 2019

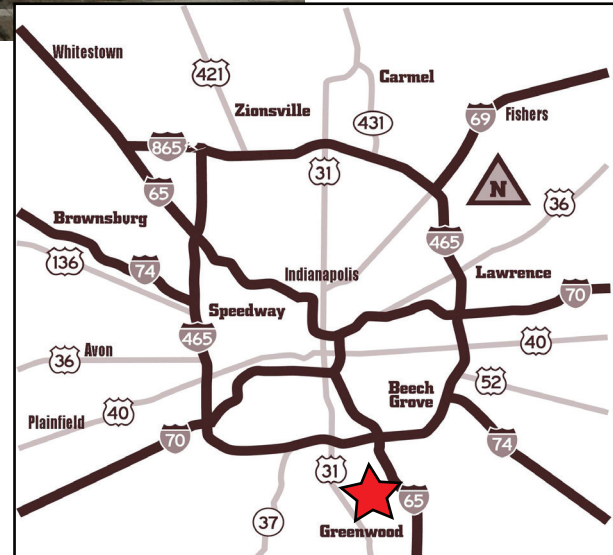

New Construction Small Shops For Lease

8855 S Emerson Ave, Indianapolis, IN 46237

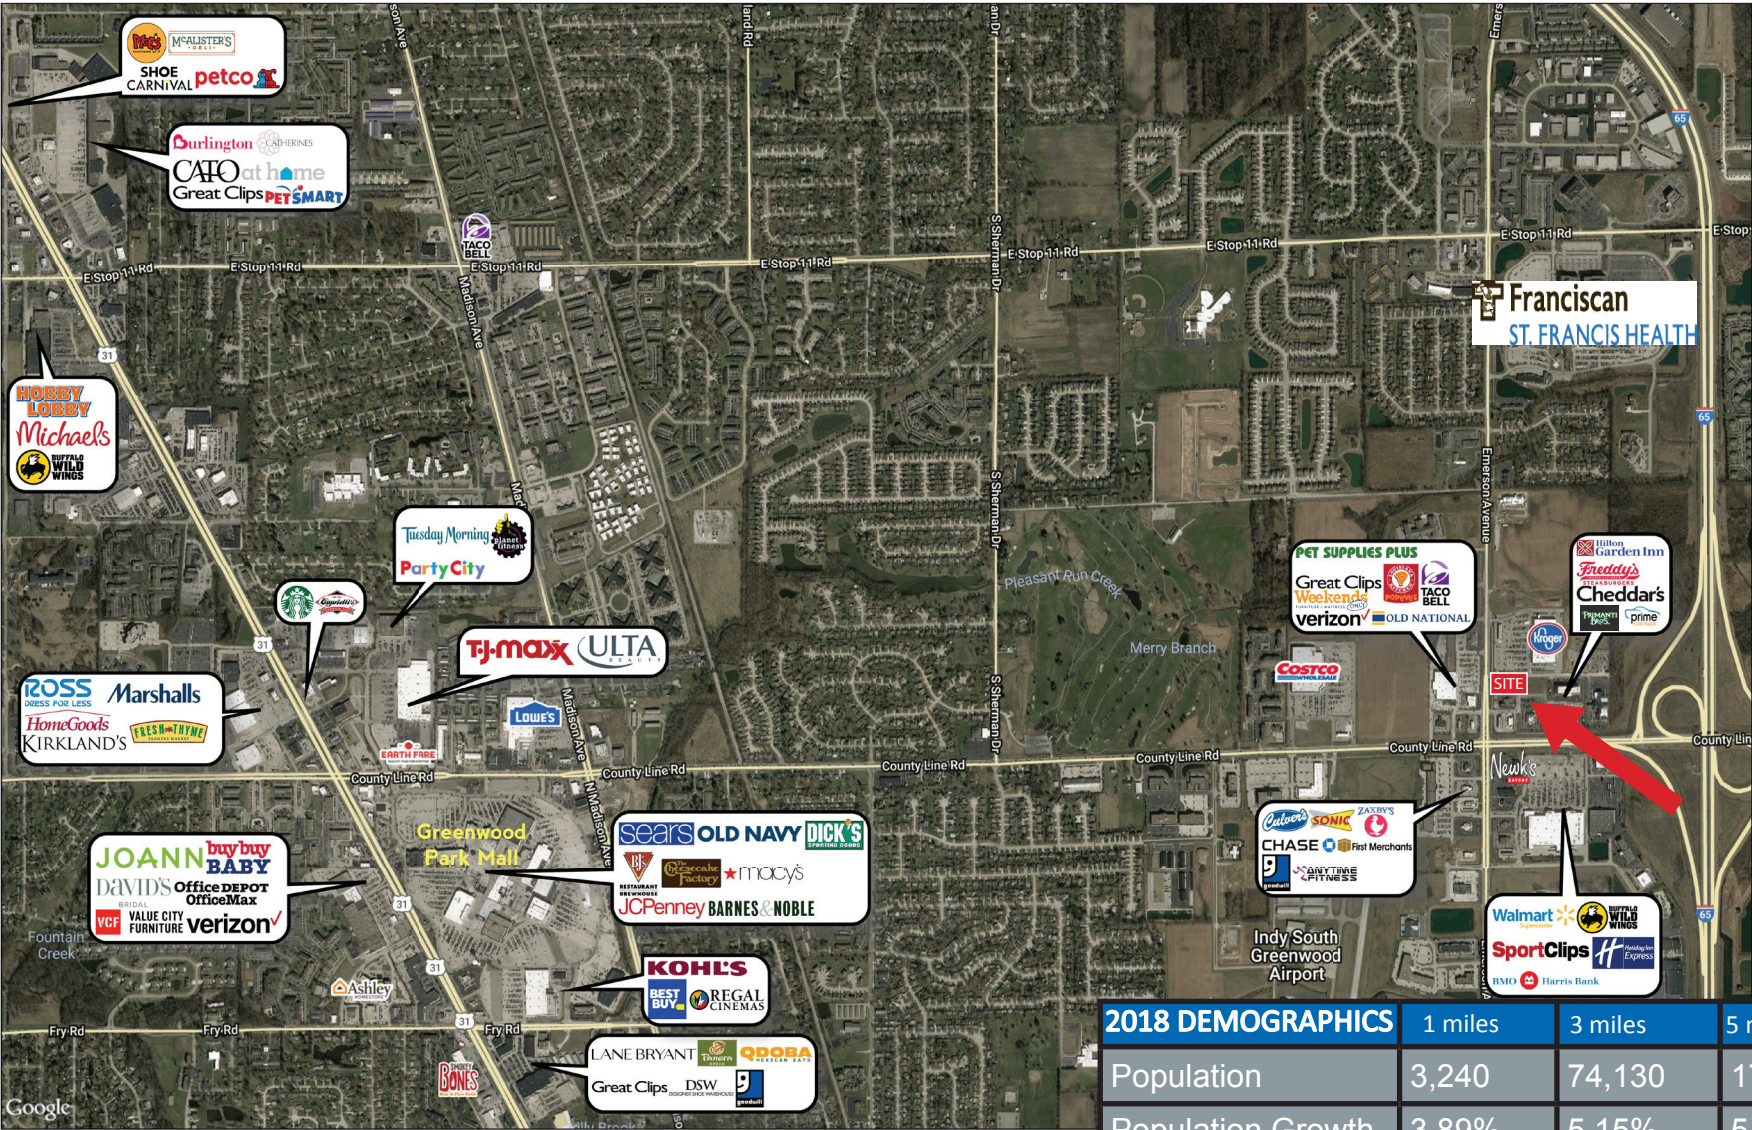

2018 DEMOGRAPHICS	1 miles	3 miles	5 miles
Population	3,240	74,130	173,691
Population Growth	3.89%	5.15%	5.12%
Avg. HH Income	\$64,627	\$69,326	\$72,185
Daytime Population	10,155	39,672	68,991

FOR MORE INFORMATION
PLEASE CONTACT:

Amy Tharp
T: 317-472-1800
E: Amy@VeritasRealty.com

Andrew Demaree
T: 317-472-1800
E: ADemaree@VeritasRealty.com



New Construction Small Shops For Lease

8855 S Emerson Ave, Indianapolis, IN 46237



FOR MORE INFORMATION
PLEASE CONTACT:


Amy Tharp
T: 317-472-1800
E: Amy@VeritasRealty.com

Andrew Demaree
T: 317-472-1800
E: ADemaree@VeritasRealty.com



New Construction Small Shops For Lease

8855 S Emerson Ave, Indianapolis, IN 46237

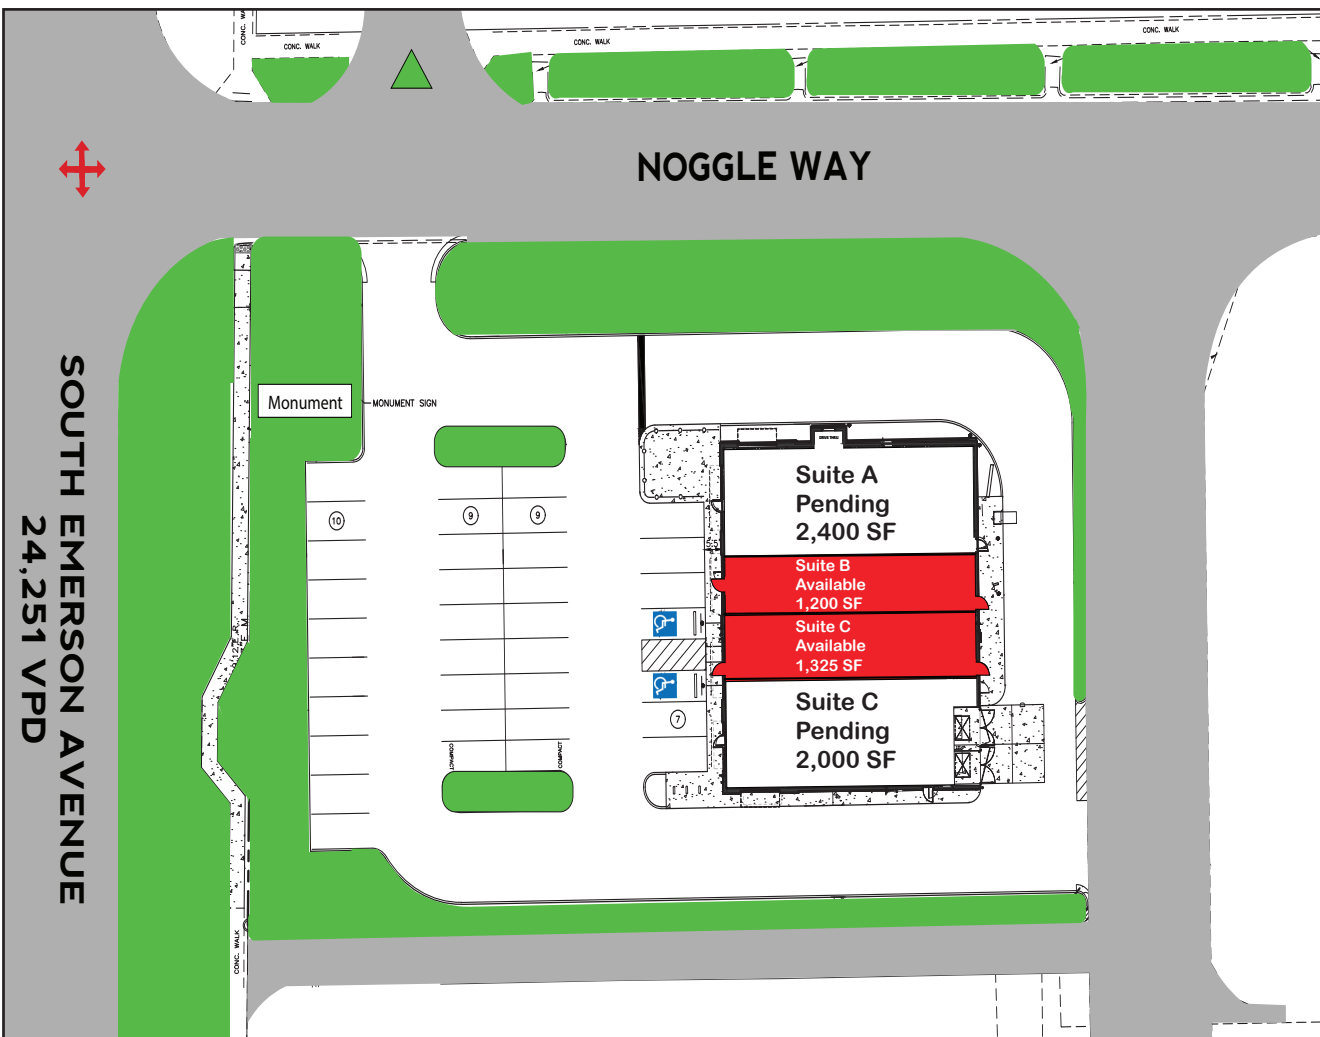

Suite	Tenant	Size
A	Pending	2,400 SF
B	Available	1,200 SF
C	Available	1,325 SF
D	Pending	2,000 SF
Total GLA:		6,928 SF

FOR MORE INFORMATION
PLEASE CONTACT:


Amy Tharp
T: 317-472-1800
E: Amy@VeritasRealty.com

Andrew Demaree
T: 317-472-1800
E: ADemaree@VeritasRealty.com




New Construction Small Shops For Lease

8855 S Emerson Ave, Indianapolis, IN 46237

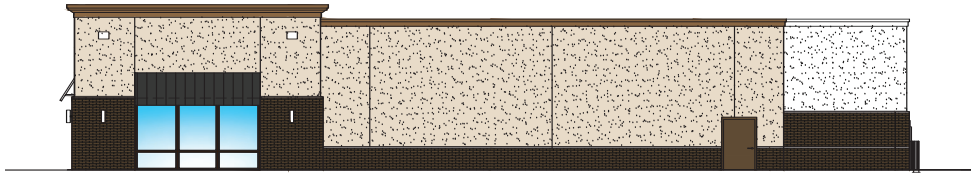

PRELIMINARY SOUTH ELEVATION
SCALE: 1/8" = 1'-0"

5

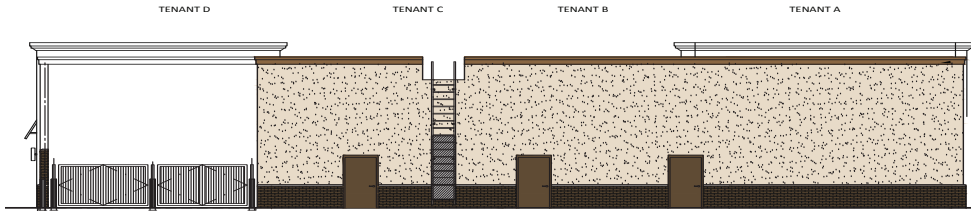


PRELIMINARY EAST ELEVATION
SCALE: 1/8" = 1'-0"




PRELIMINARY WEST ELEVATION
SCALE: 1/8" = 1'-0"

3

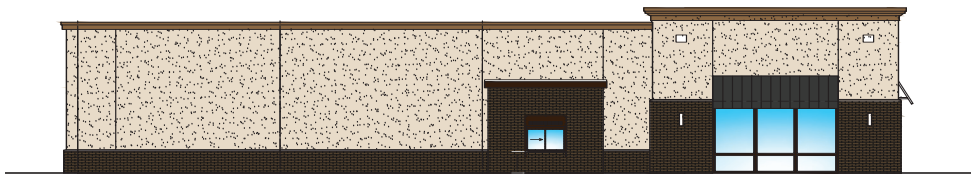

PRELIMINARY NORTH ELEVATION
SCALE: 1/8" = 1'-0"

2

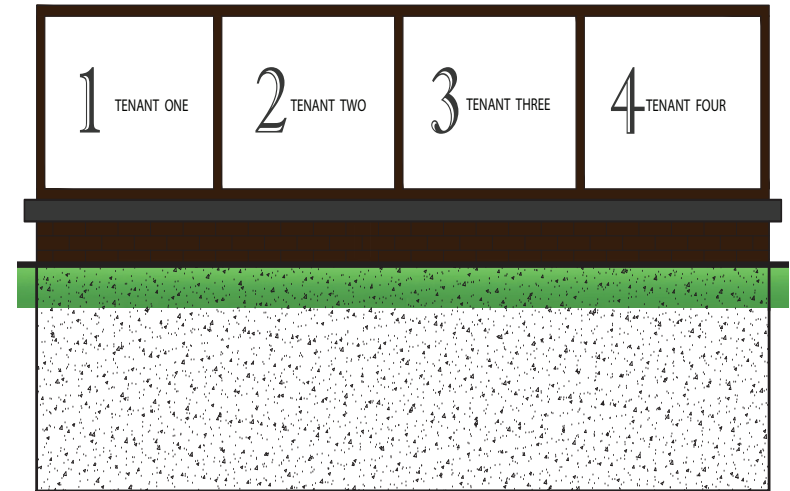

FOR MORE INFORMATION
PLEASE CONTACT:

Amy Tharp
T: 317-472-1800
E: Amy@VeritasRealty.com

Andrew Demaree
T: 317-472-1800
E: ADemaree@VeritasRealty.com

